


수리관 F-7면적:1,213.15/366.98

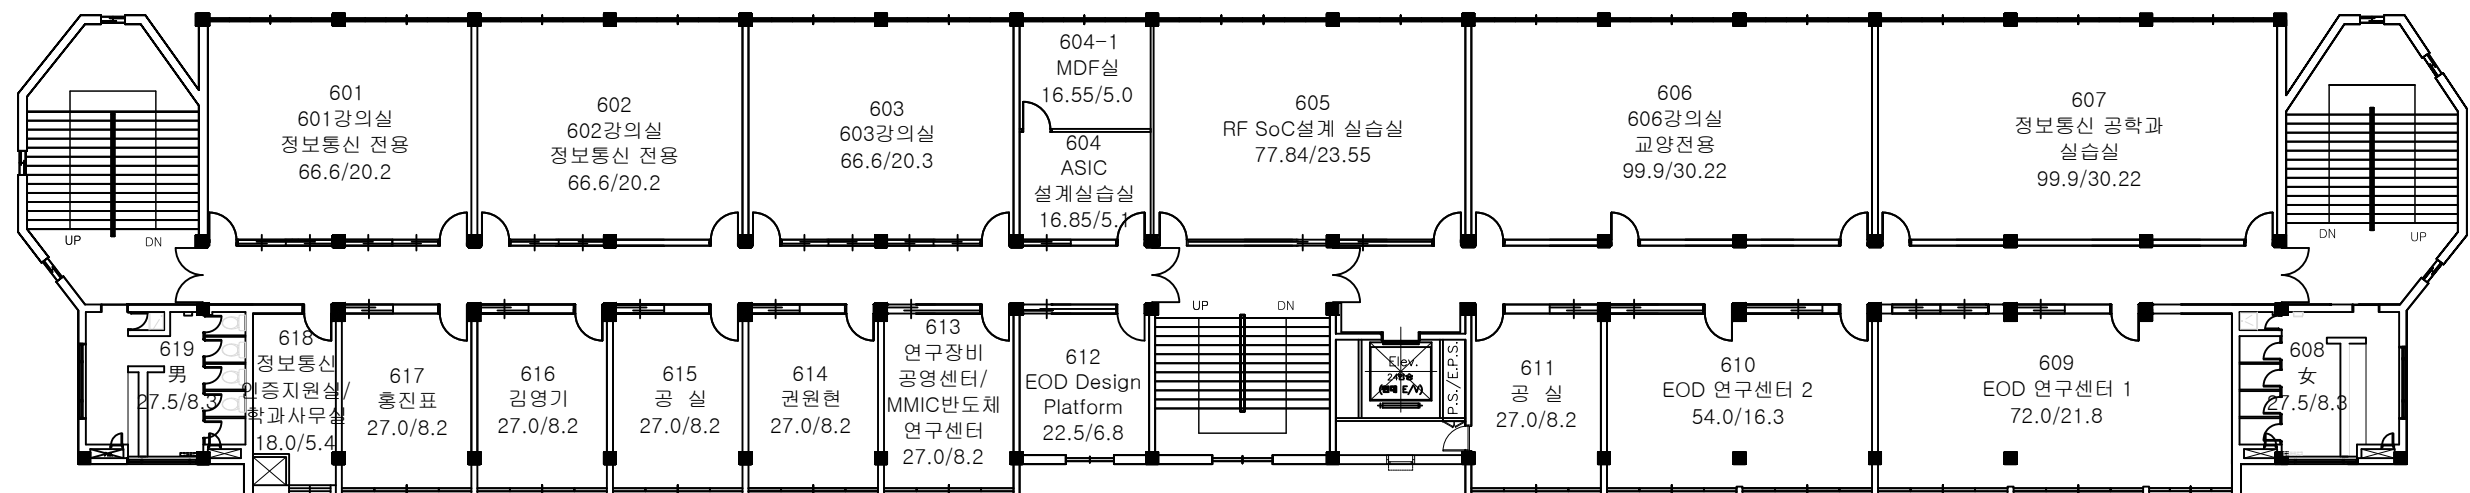

수리관 F-6면적:1,213.15/366.98